


PROJECT: **Franklin St Renovation**

CLIENT: **Martin Development, LLC**

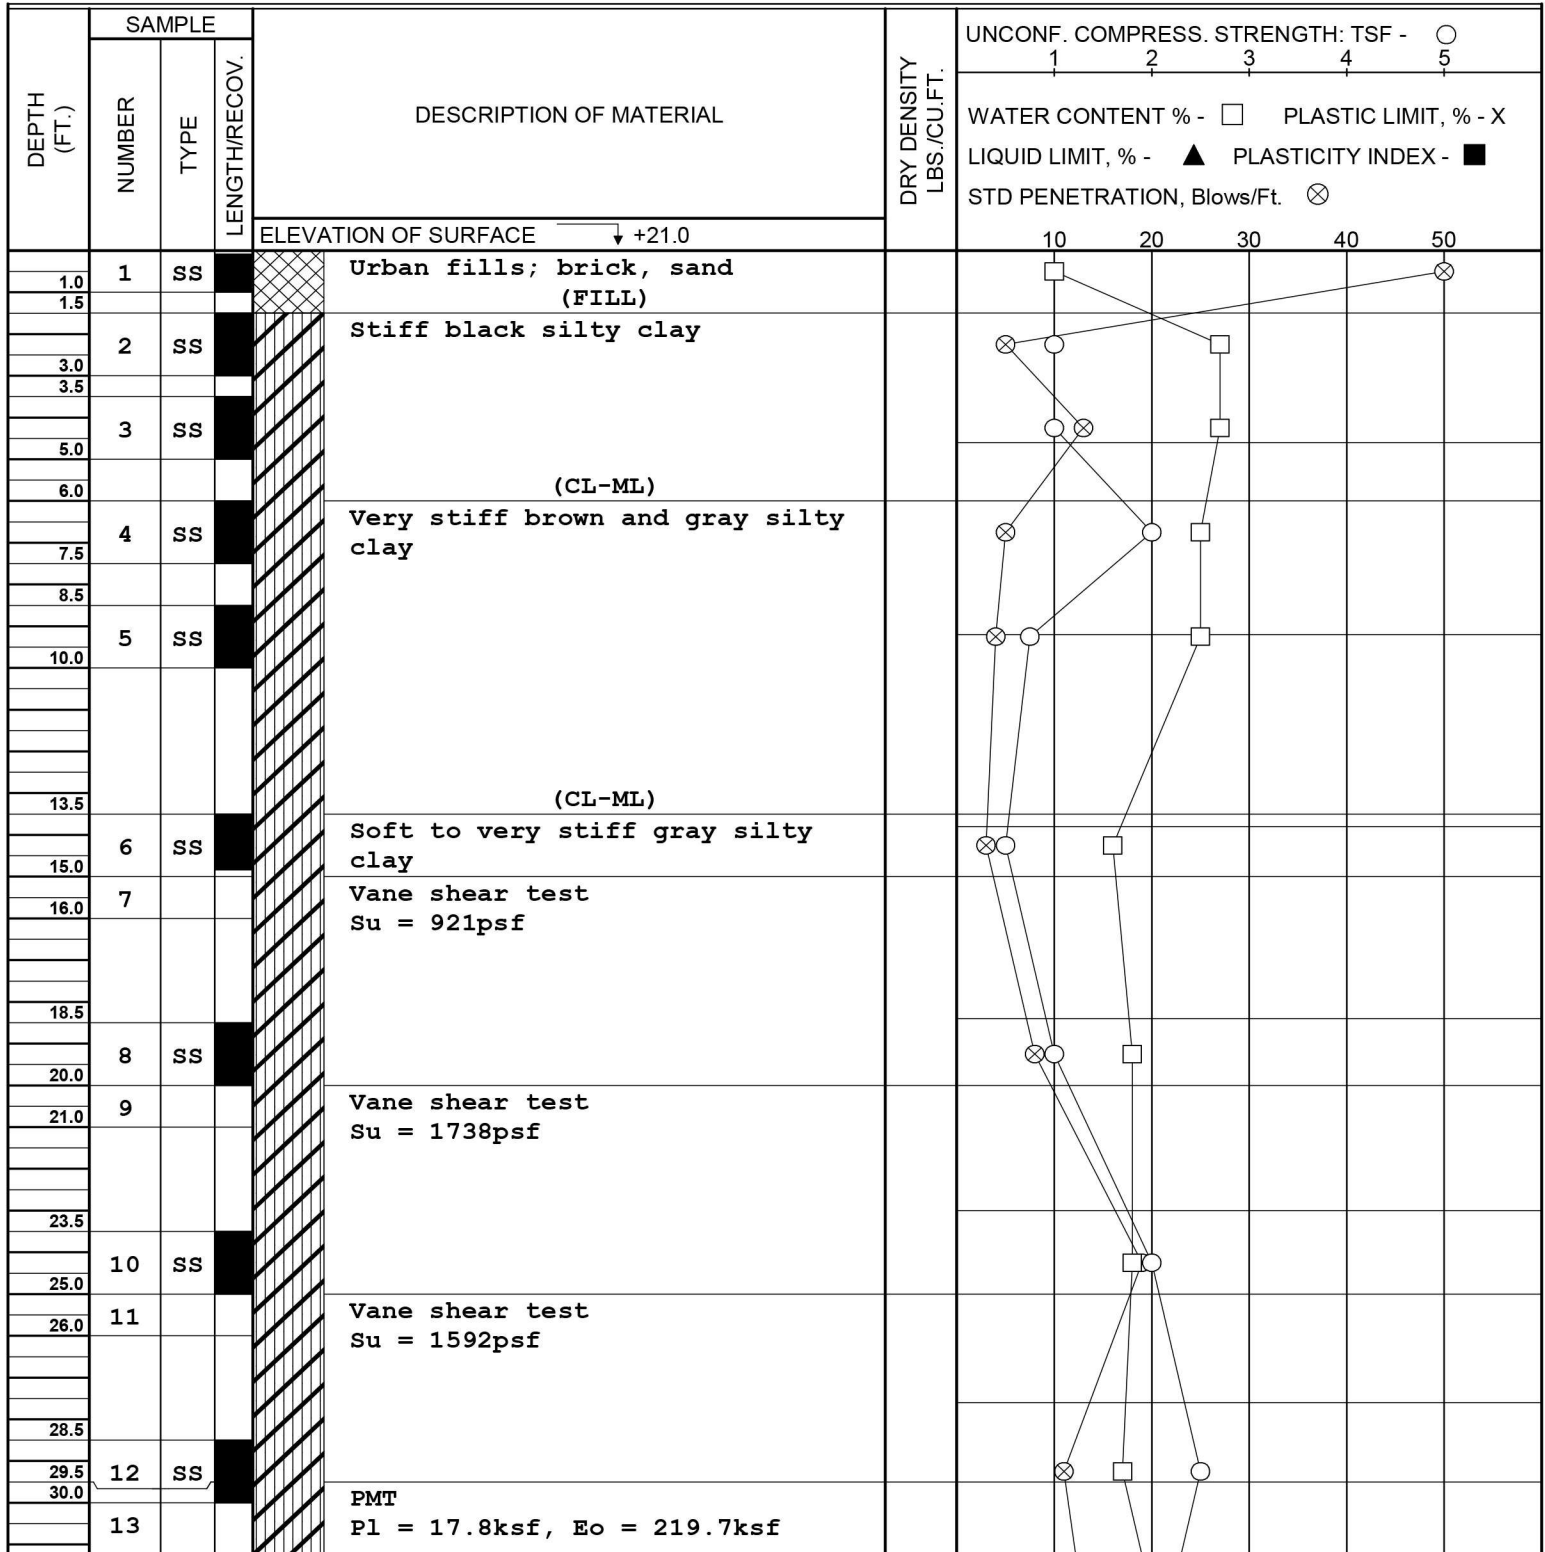

WATER LEVEL: ND FT. AT WD HRS.
FT. AT HRS.

BORING STARTED: **4 May**
BORING COMPLETED: **4 May**